



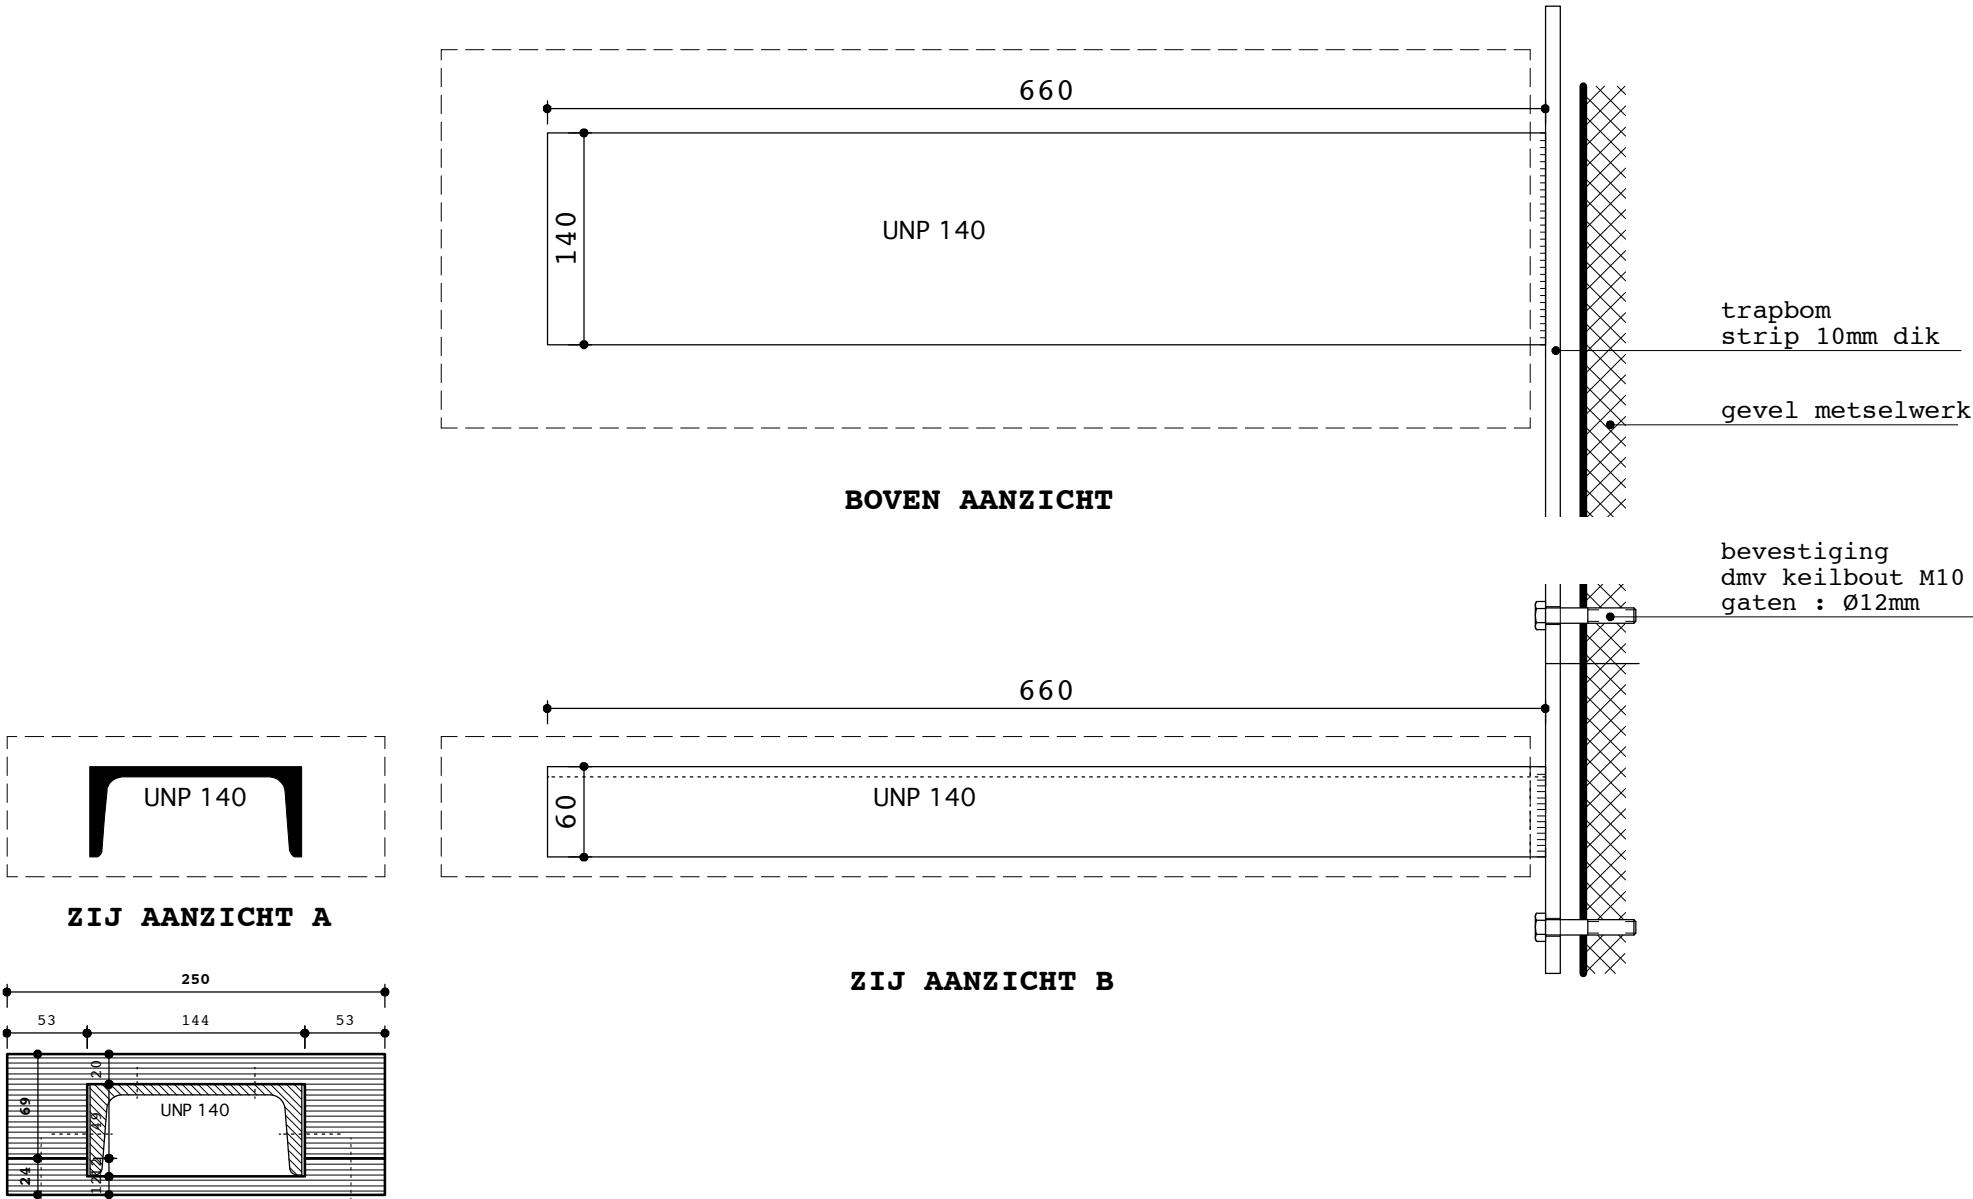

Details 1:5

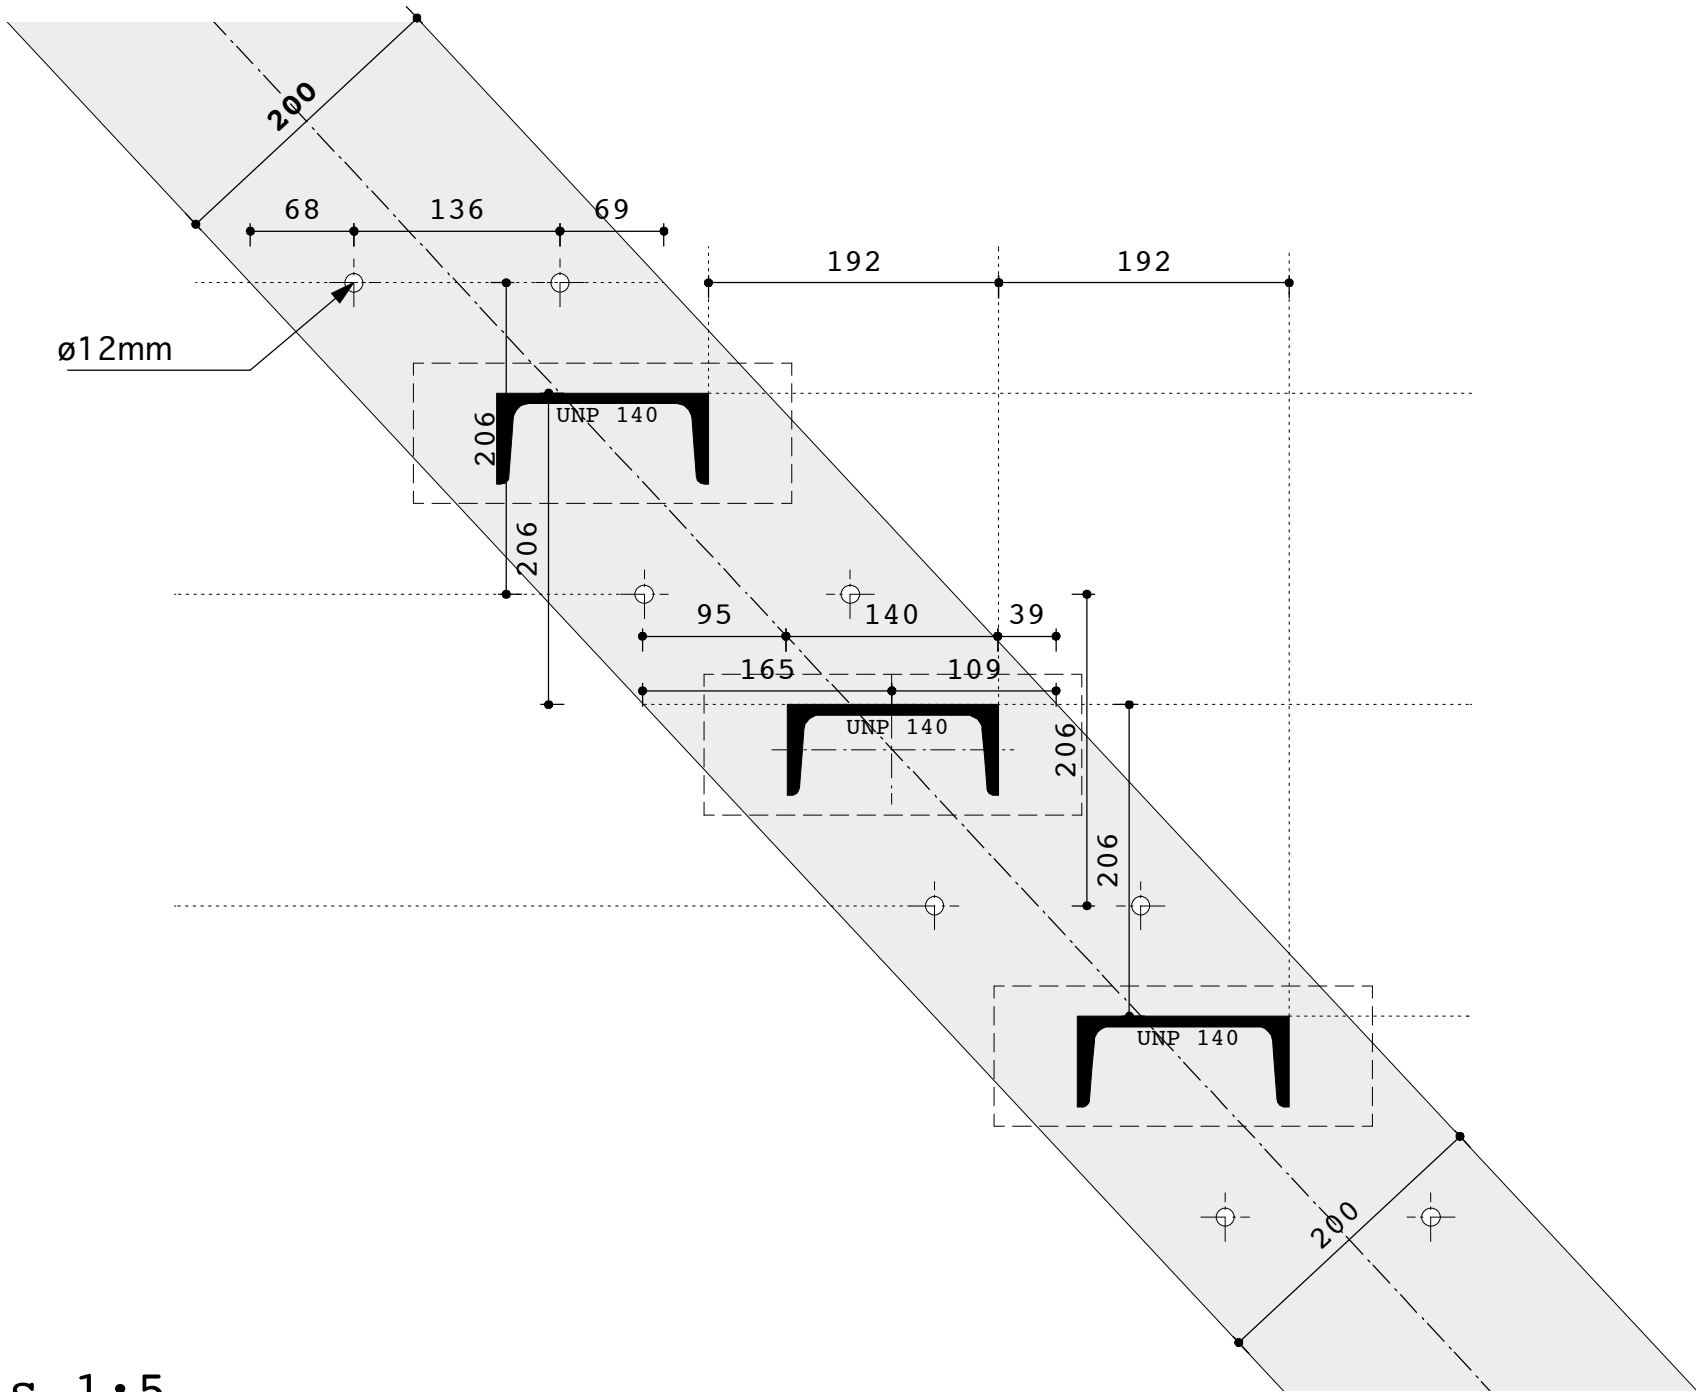

Details 1:5